


CHATEAU LODGE

STEEL UNDERCARRIAGE
WITH WHEELS & AXLES

ROOF LINE
NOTE: INSIDE WALLS 4.5"

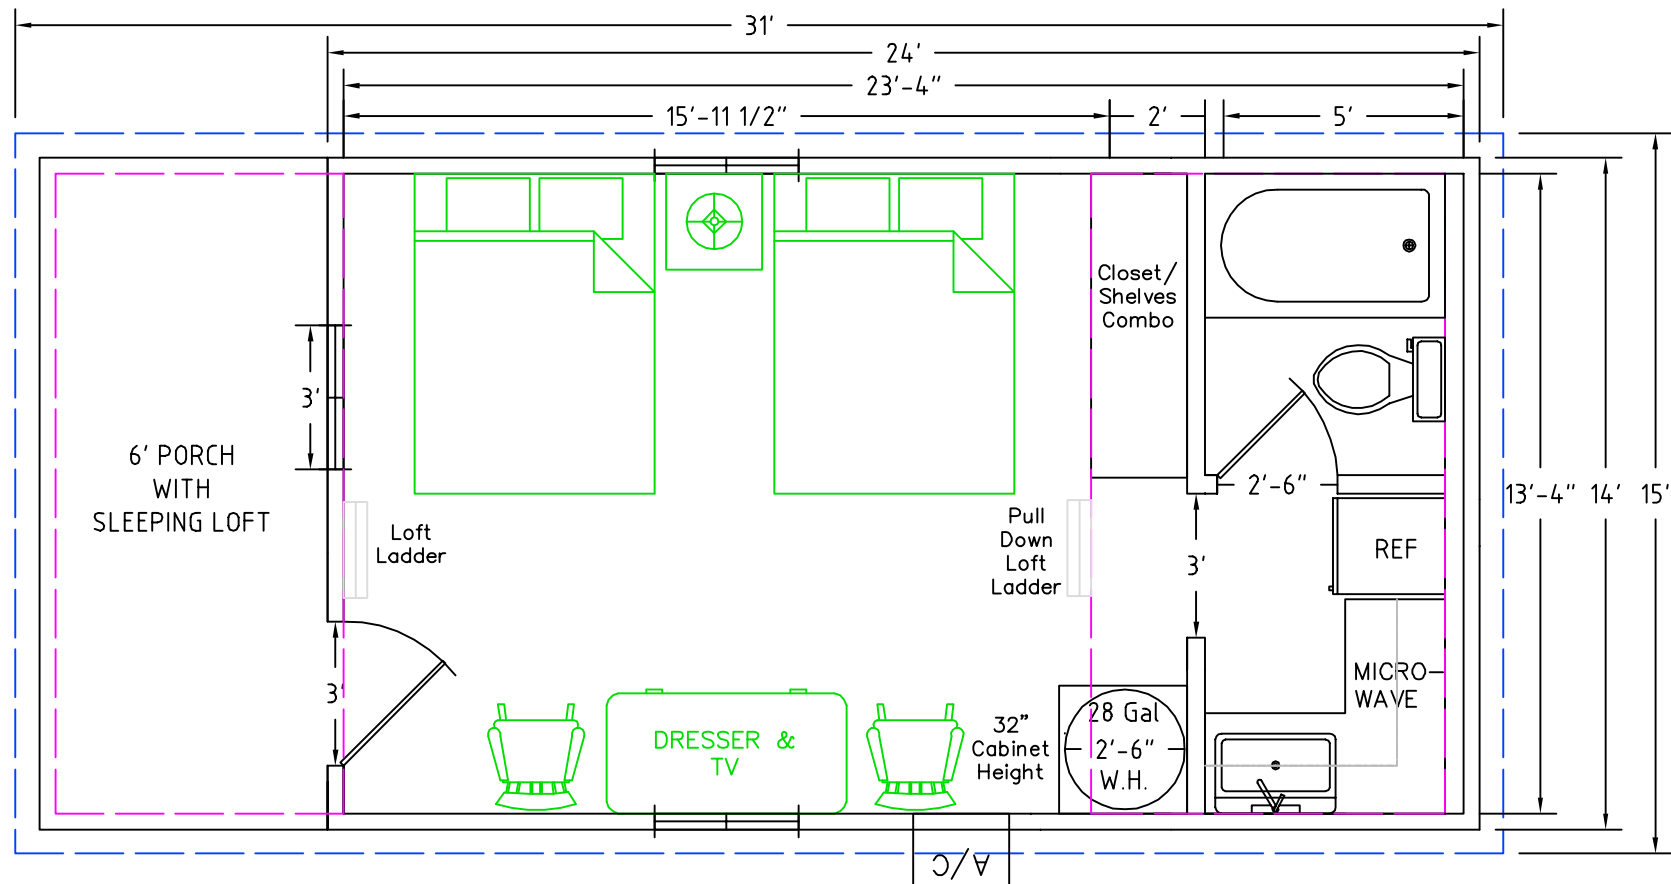

LOFT - 6' X 13'4" = 80 Sq Ft

LOFT - 8' x 11'4" = 91 Sq Ft

PRICES STARTING AT
\$27,195.00
(plus delivery & setup)

FURNITURE NOT INCLUDED

SALES ORDER #: _____ ?????

CUSTOMER'S NAME (PRINT): _____

CUSTOMER'S SIGNATURE: _____

DATE: _____

CUSTOMER TBD		PINEBROOK LOG CABINS	
OUTSIDE WALL DIMENSION 14' X 24' X 6' Porch		583 E 1550 N SUMMITVILLE, IN 46070	
INSIDE WALL DIMENSION 13' 4" X 23' 4"		PHONE NO. 877-224-4246 FAX NO. 765-622-0865	
SCALE 1/4" = 1'	SQ FT INSIDE 311	DRAWN BY JOHN	DATE 12-06-2007

